


SECTION



FLOOR PLAN

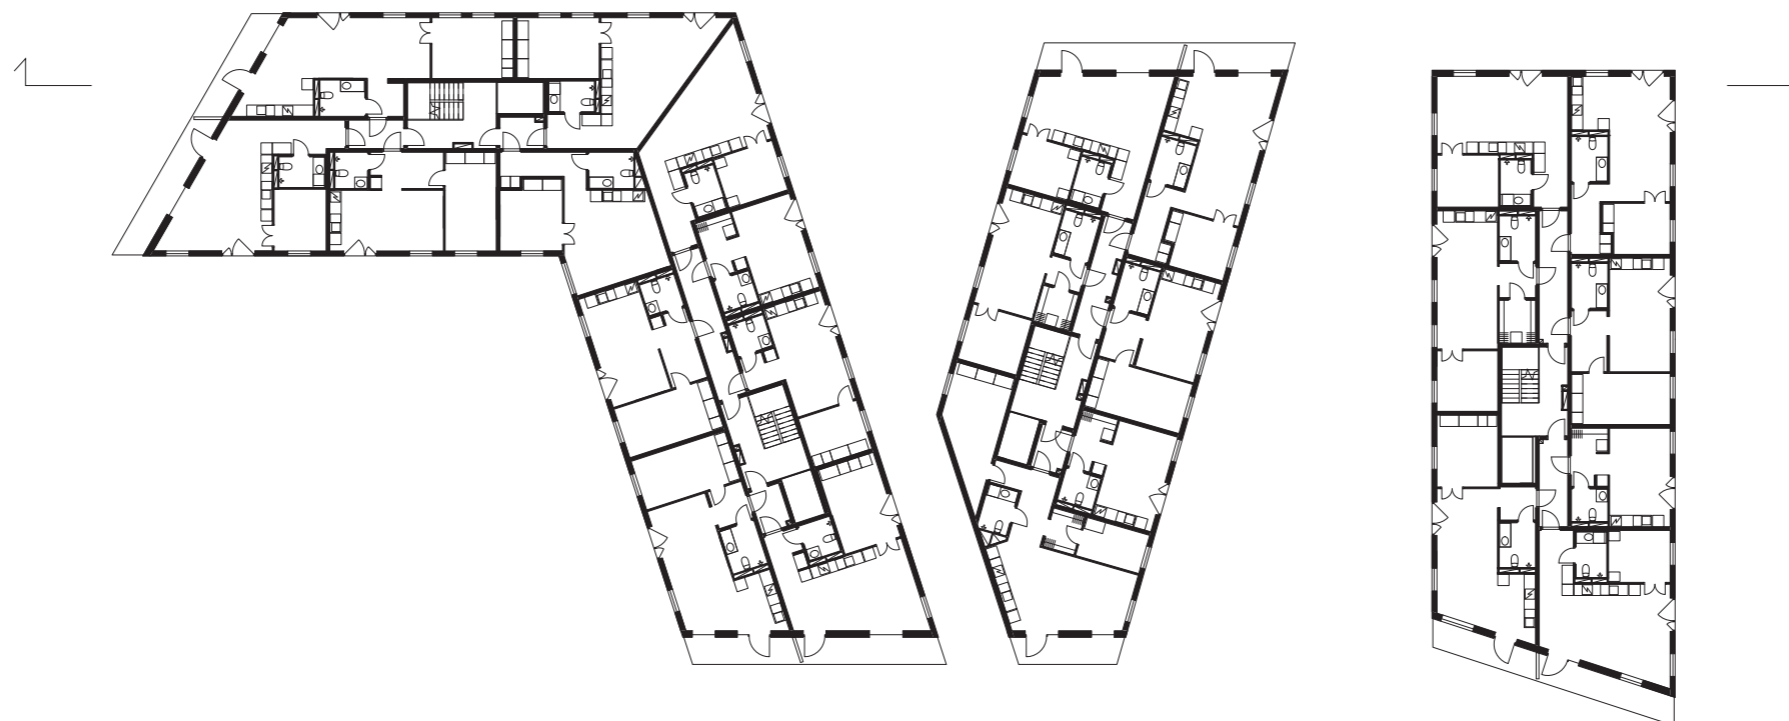

SKALA 1:400